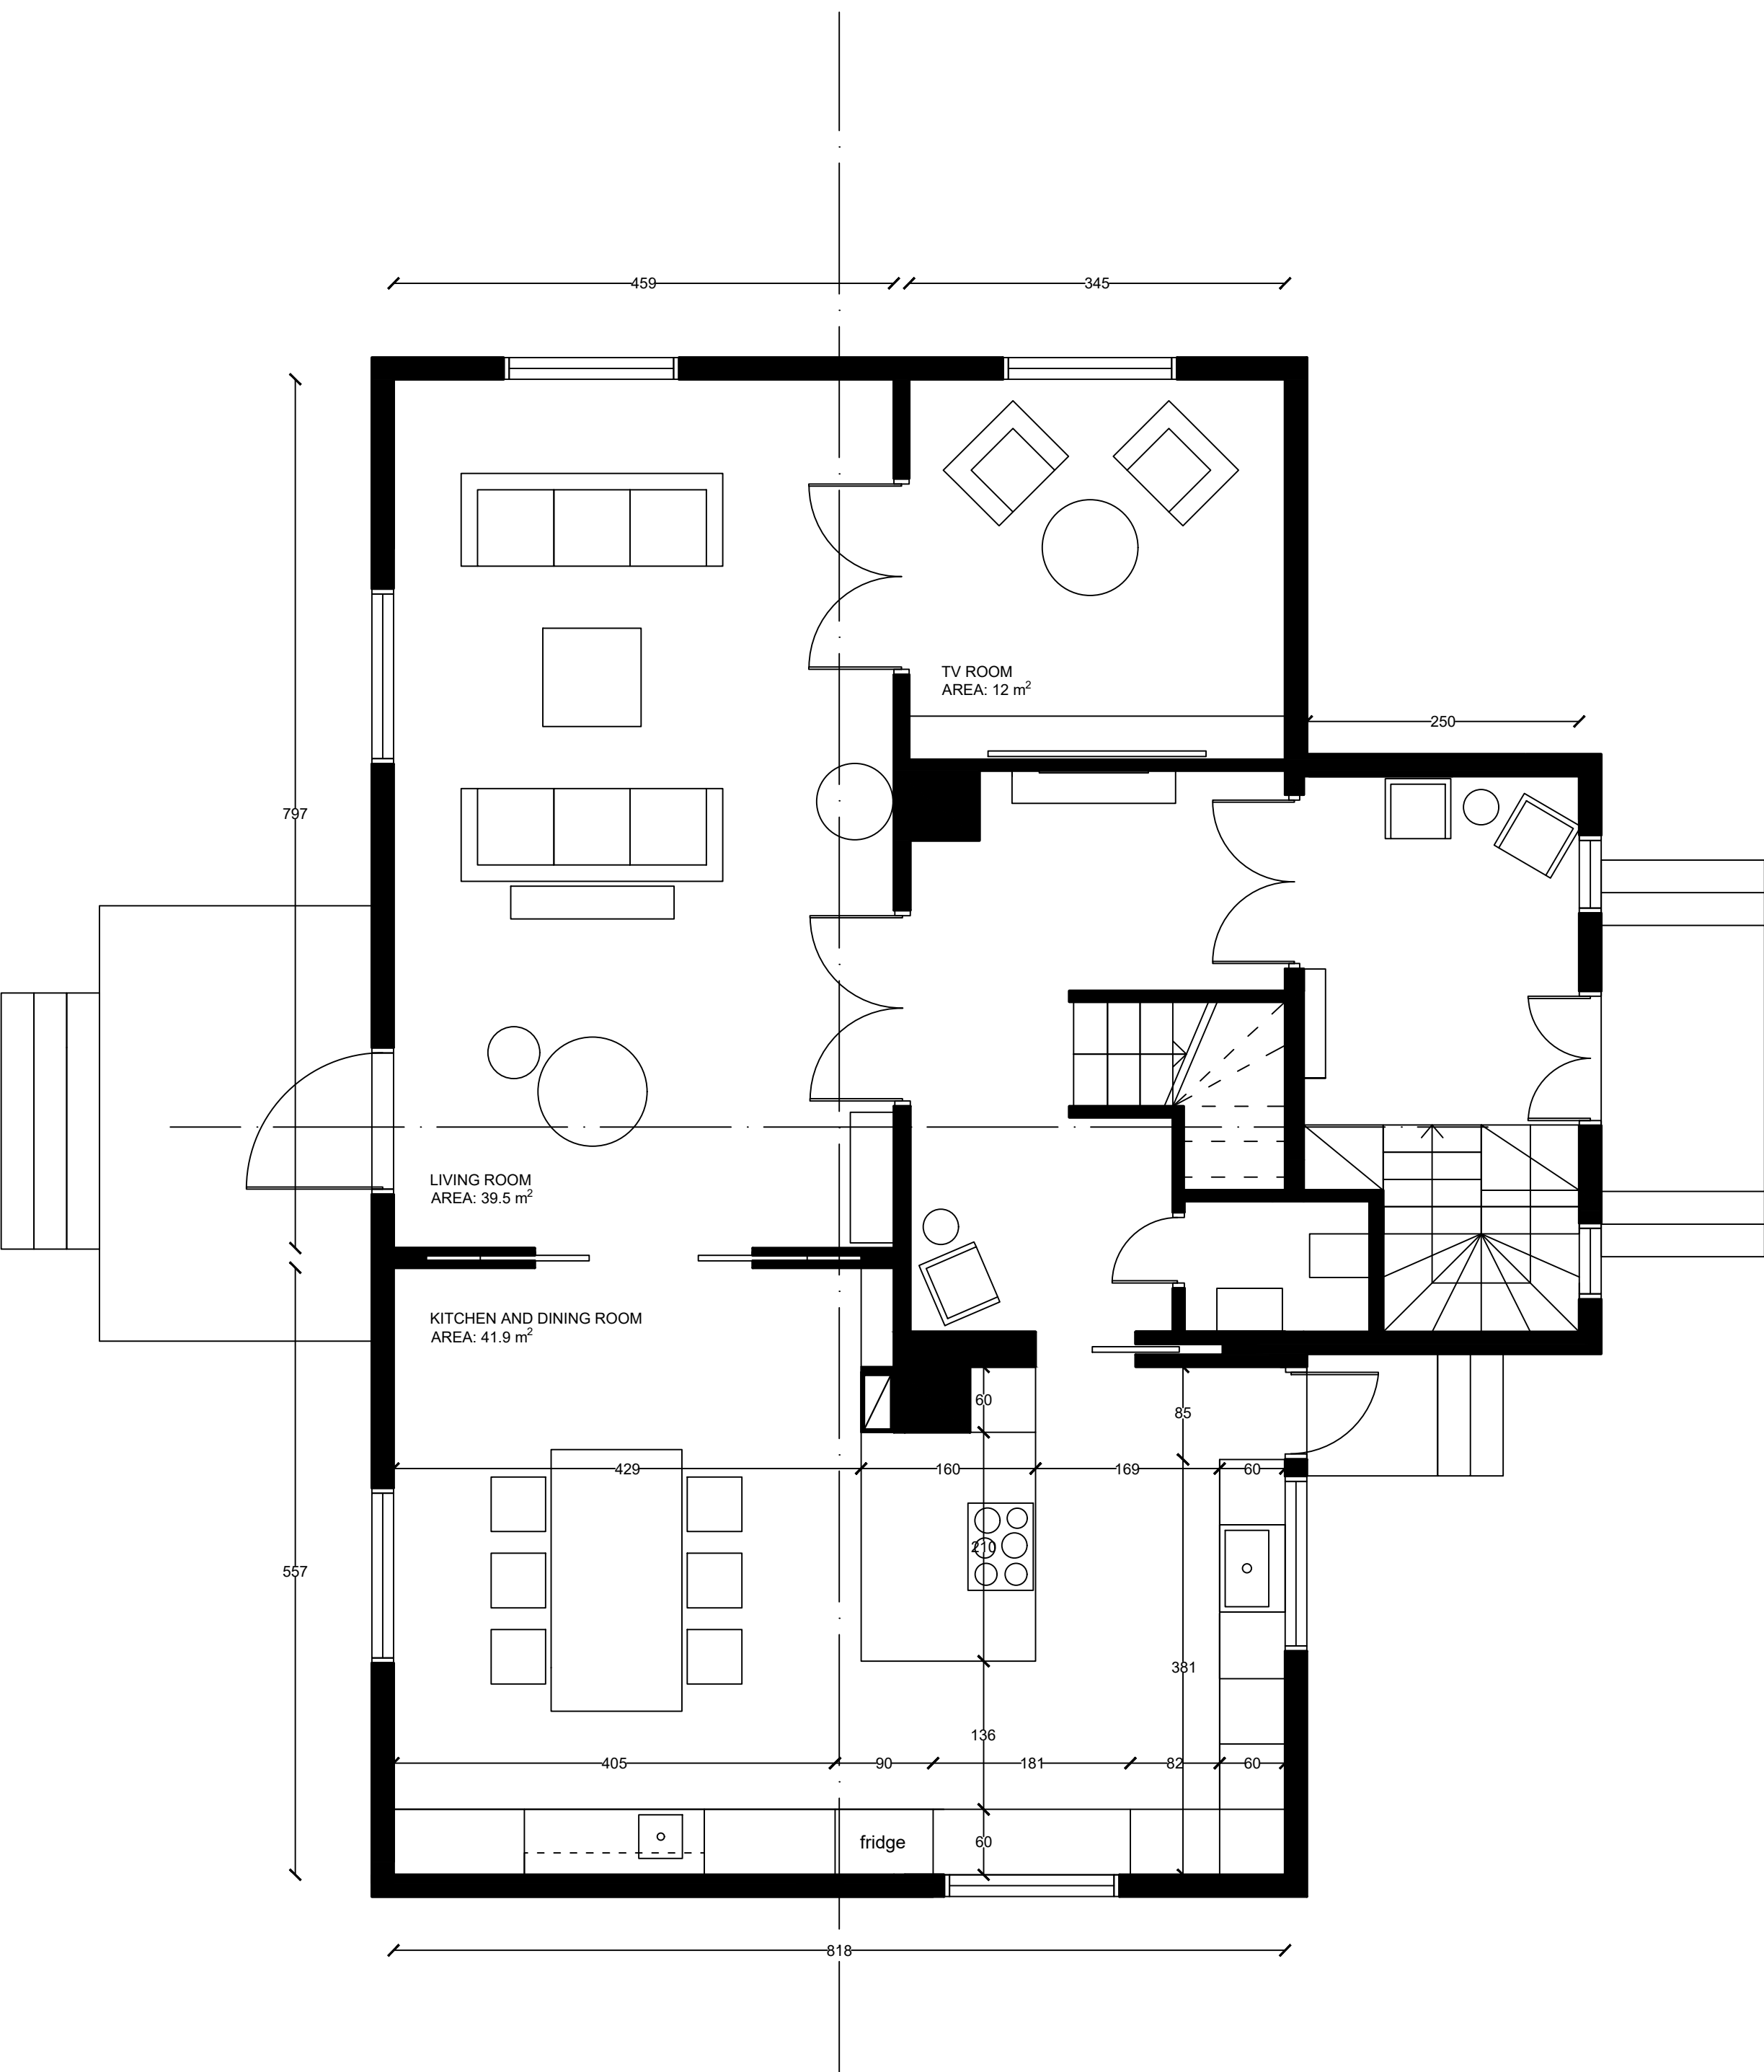


| PROJECT:   | INVESTORS: | ARCHITECT:                                        | DATE:      | ADRESS:                                    | FORMAT RYSUNKU:   |
|---|------------|---------------------------------------------------|------------|--------------------------------------------|---|
| Eiganesveien 89,<br>Stavanger   |            | Justyna<br>Hys-Bochińska<br>justyna.hys@gmail.com | 04/12/2023 | Eiganesveien 89, 4009<br>Stavanger, Norway | A3   |
|  <p>The floor plan shows a rectangular building layout with the following rooms and features:</p> <ul style="list-style-type: none"> <li><b>LIVING ROOM:</b> AREA: 39.5 m<sup>2</sup>. Located on the left side, containing a large sofa, a coffee table, and a fireplace.</li> <li><b>KITCHEN AND DINING ROOM:</b> AREA: 41.9 m<sup>2</sup>. Located at the bottom left, featuring a kitchen island, dining table, and chairs.</li> <li><b>TV ROOM:</b> AREA: 12 m<sup>2</sup>. Located at the top right, containing a TV stand and seating area.</li> <li><b>Staircase:</b> Located in the center-right area, showing multiple levels of stairs.</li> <li><b>Entrance:</b> Located on the left side, with a curved wall and a small seating area.</li> <li><b>Dimensions:</b> Overall width is 818, overall height is 797. Room-specific dimensions are provided for various sections.</li> </ul> |            |                                                   |            |                                            | <p>All dimensions must be checked on site prior to project execution. Any changes must be consulted with an architect.</p> <div> <div>PROJECT NAME/<br/>NAZWA PROJEKTU</div> <div>1 ETG<br/>FUNCTIONAL PLAN</div> <div>SCALE/SKALA1:50</div> <div> <div></div> <div>00,250,50,751,01,5 m</div> </div> <div>DRAWING NUMBER/<br/>NUMER RYSUNKU</div> <div>03</div> </div> |
|   |            |                                                   |            |                                            |   |
|   |            |                                                   |            |                                            |   |
|   |            |                                                   |            |                                            |   |