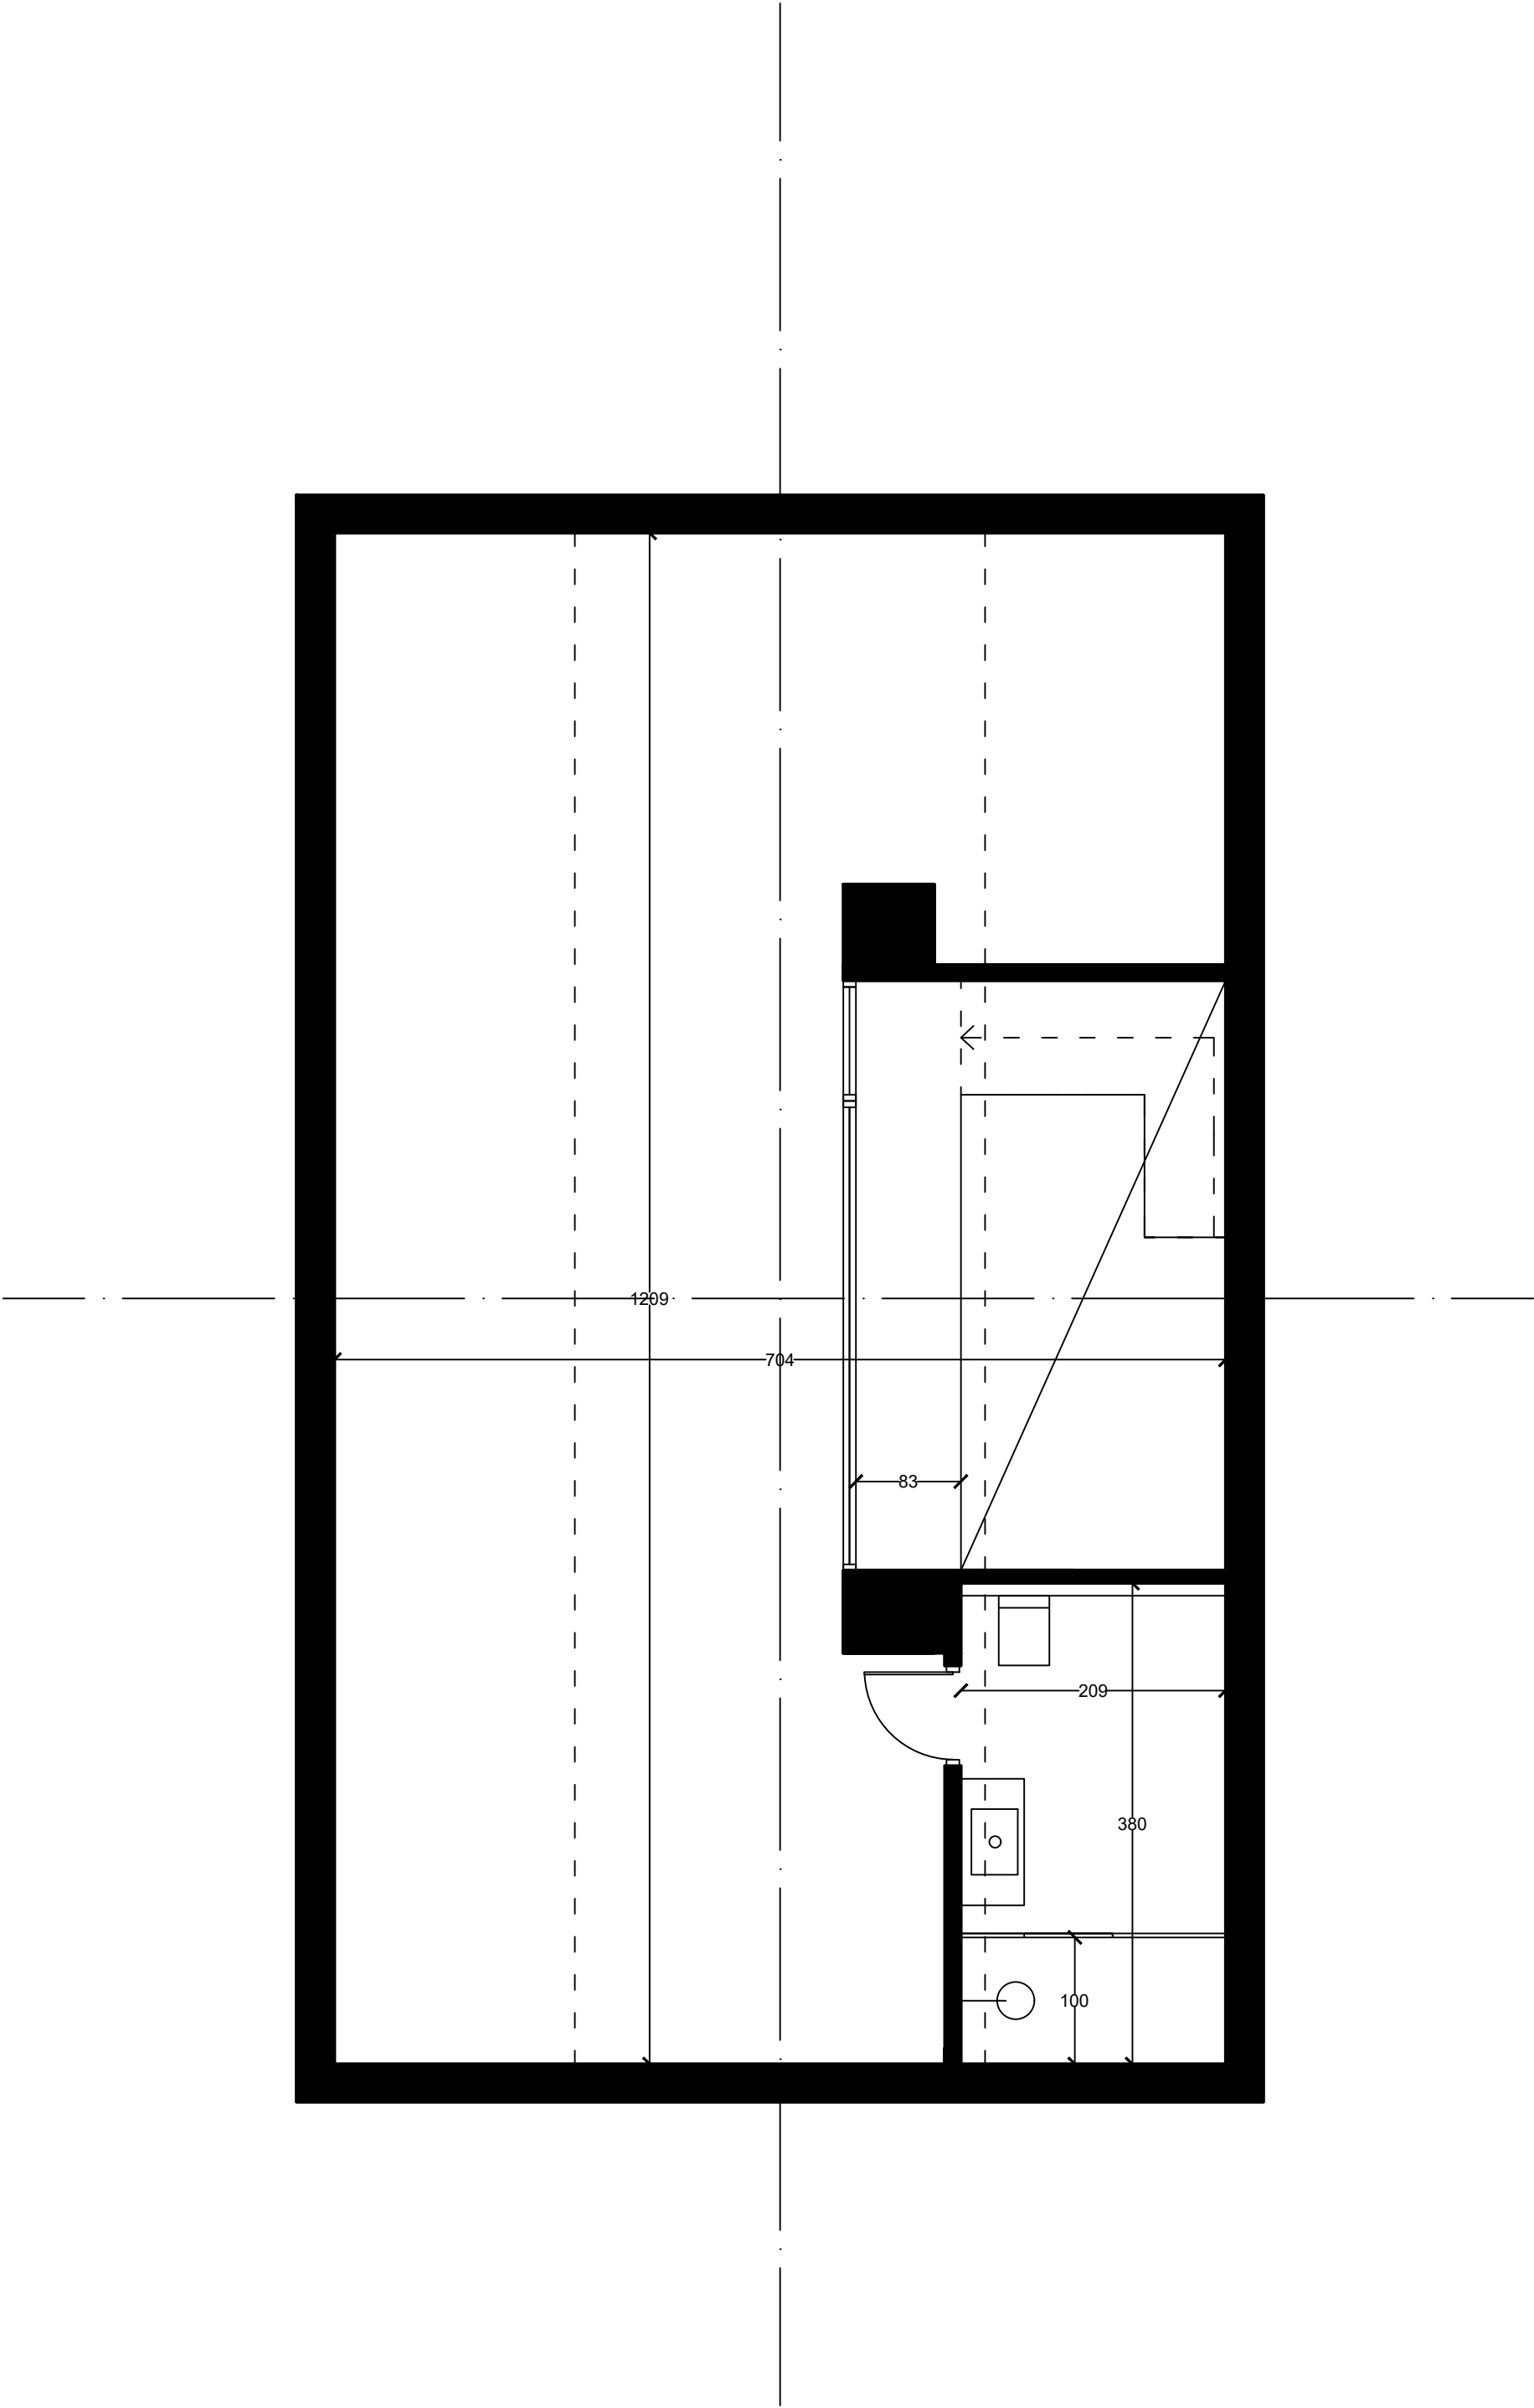


PROJECT:	INVESTORS:	ARCHITECT:	DATE:	ADRESS:	FORMAT RYSUNKU:
Eiganesveien 89, Stavanger		Justyna Hys-Bochińska justyna.hys@gmail.com	13/09/2023	Eiganesveien 89, 4009 Stavanger, Norway	A3
					All dimensions must be checked on site prior to project execution. Any changes must be consulted with an architect.
					PROJECT NAME/ NAZWA PROJEKTU 3 ETG - LOFT FUNCTIONAL PLAN
					SCALE/SKALA1:50 0 0,25 0,5 0,75 1,0 1,5 m
					DRAWING NUMBER/ NUMER RYSUNKU 05